



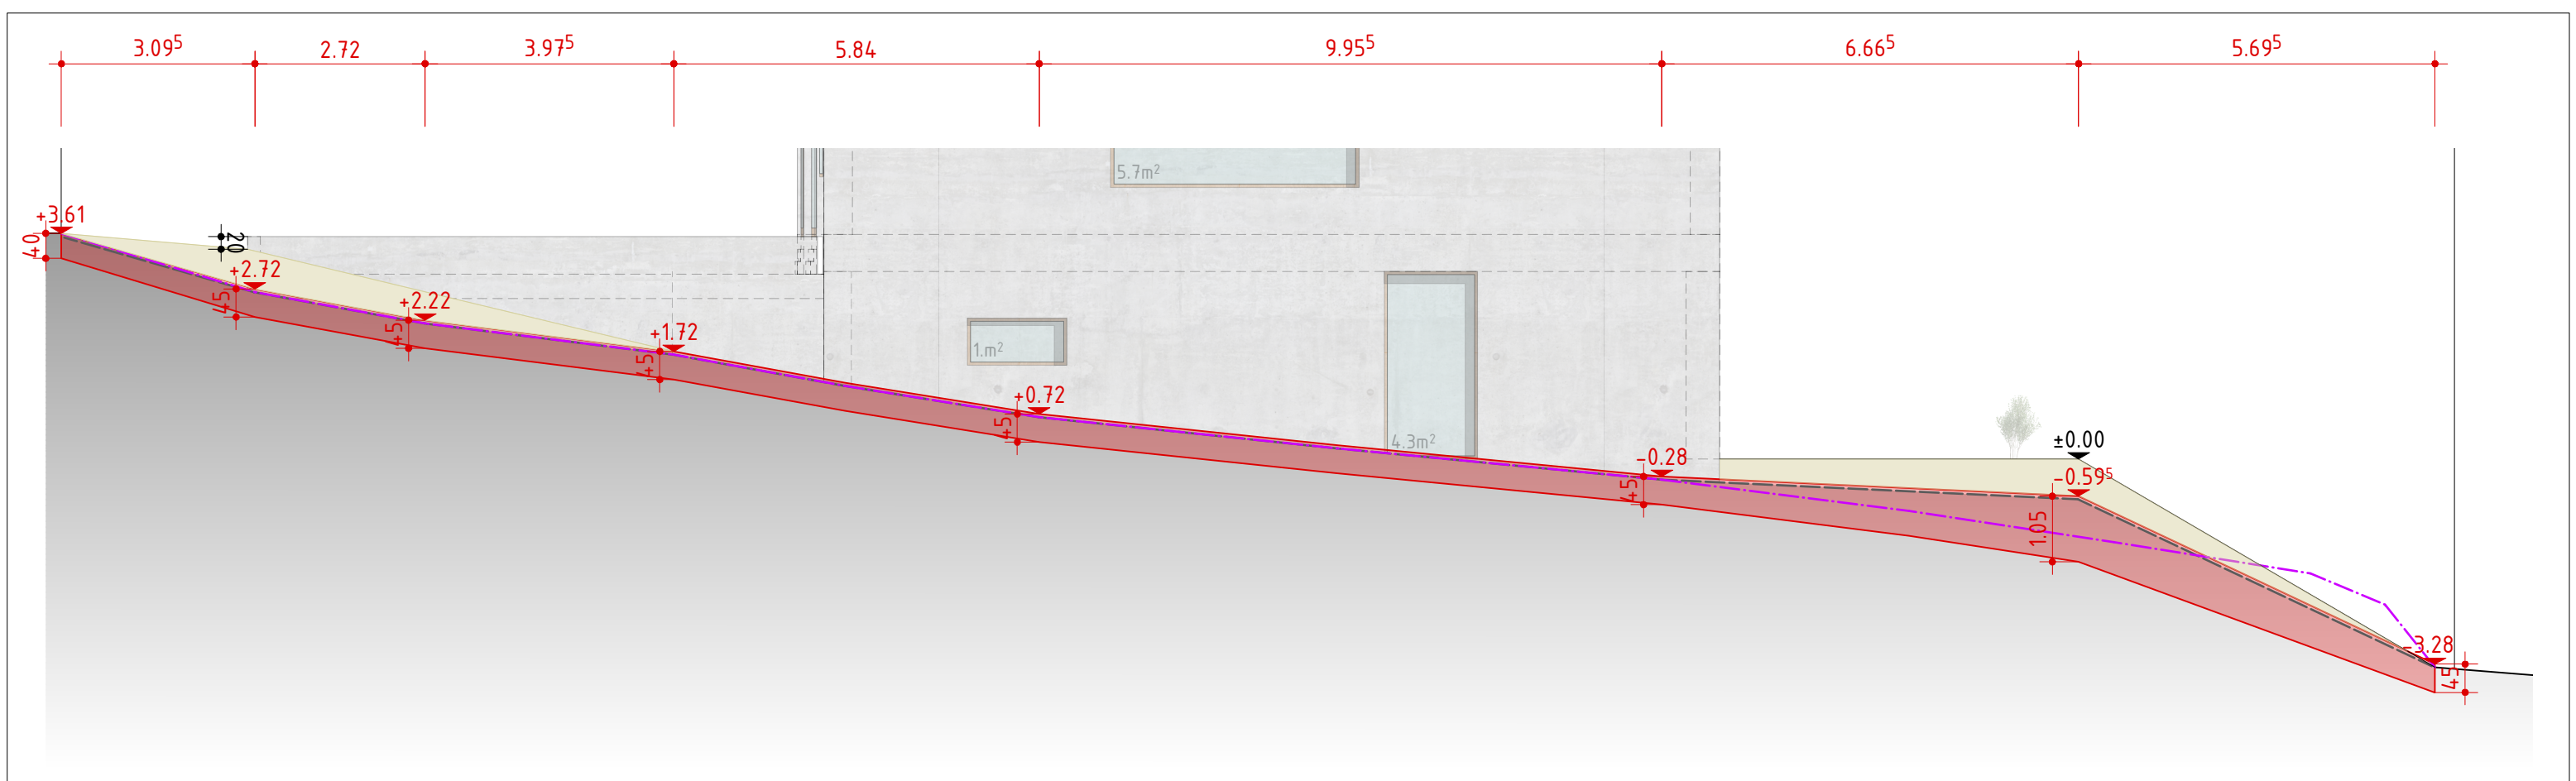

Westfassade

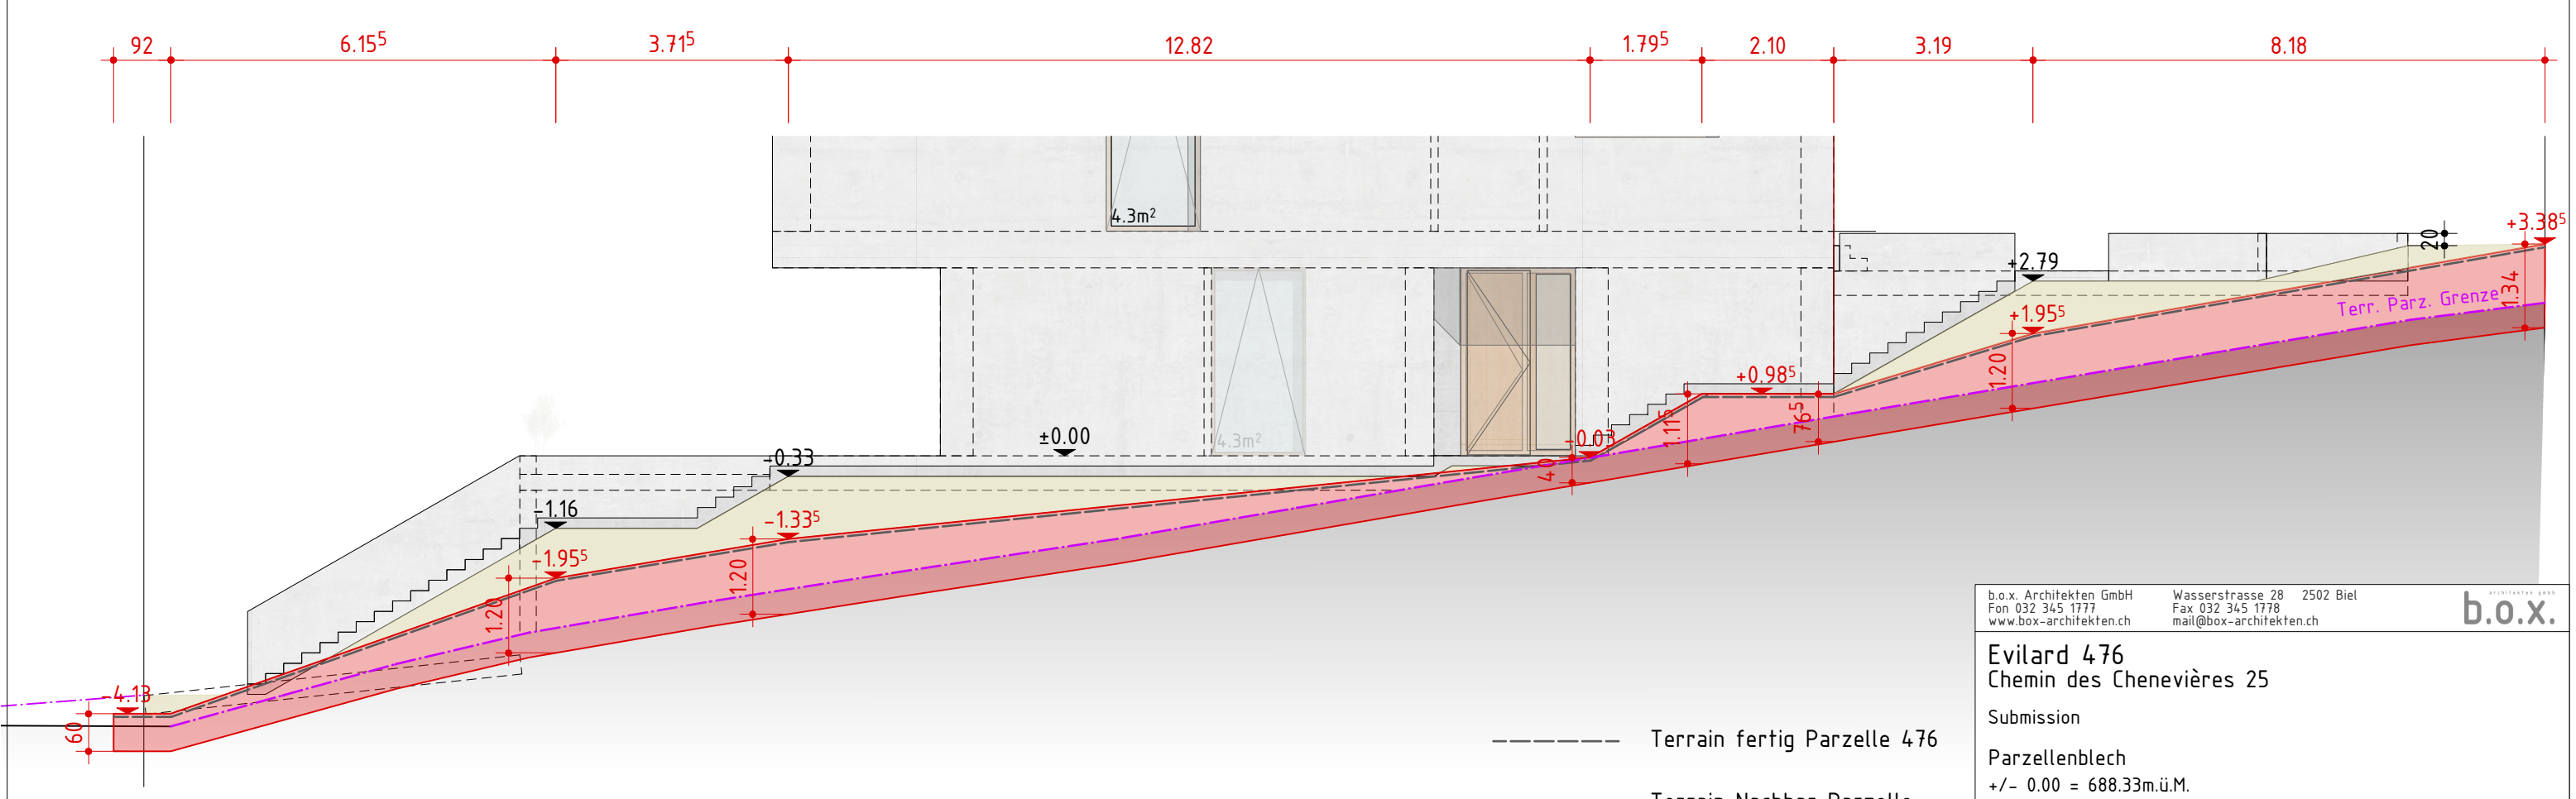

----- Terrain fertig Parzelle 476

-.-.-.-.- Terrain Nachbar Parzelle

b.o.x. Architekten GmbH Fon 032 345 1777 www.box-architekten.ch		Wasserstrasse 28 2502 Biel Fax 032 345 1778 mail@box-architekten.ch		b.o.x. ARCHITECTEN GMBH
Evilard 476 Chemin des Chenevières 25 Submission Parzellenblech +/- 0.00 = 688.33m.ü.M.				
Plan-Nr: 1602_07_225			Mst:	1:100
Dat rev:		Dat gez.: 04.12.17 Dat druck.: 20.5.19	Format:	A3 Gez: cs