


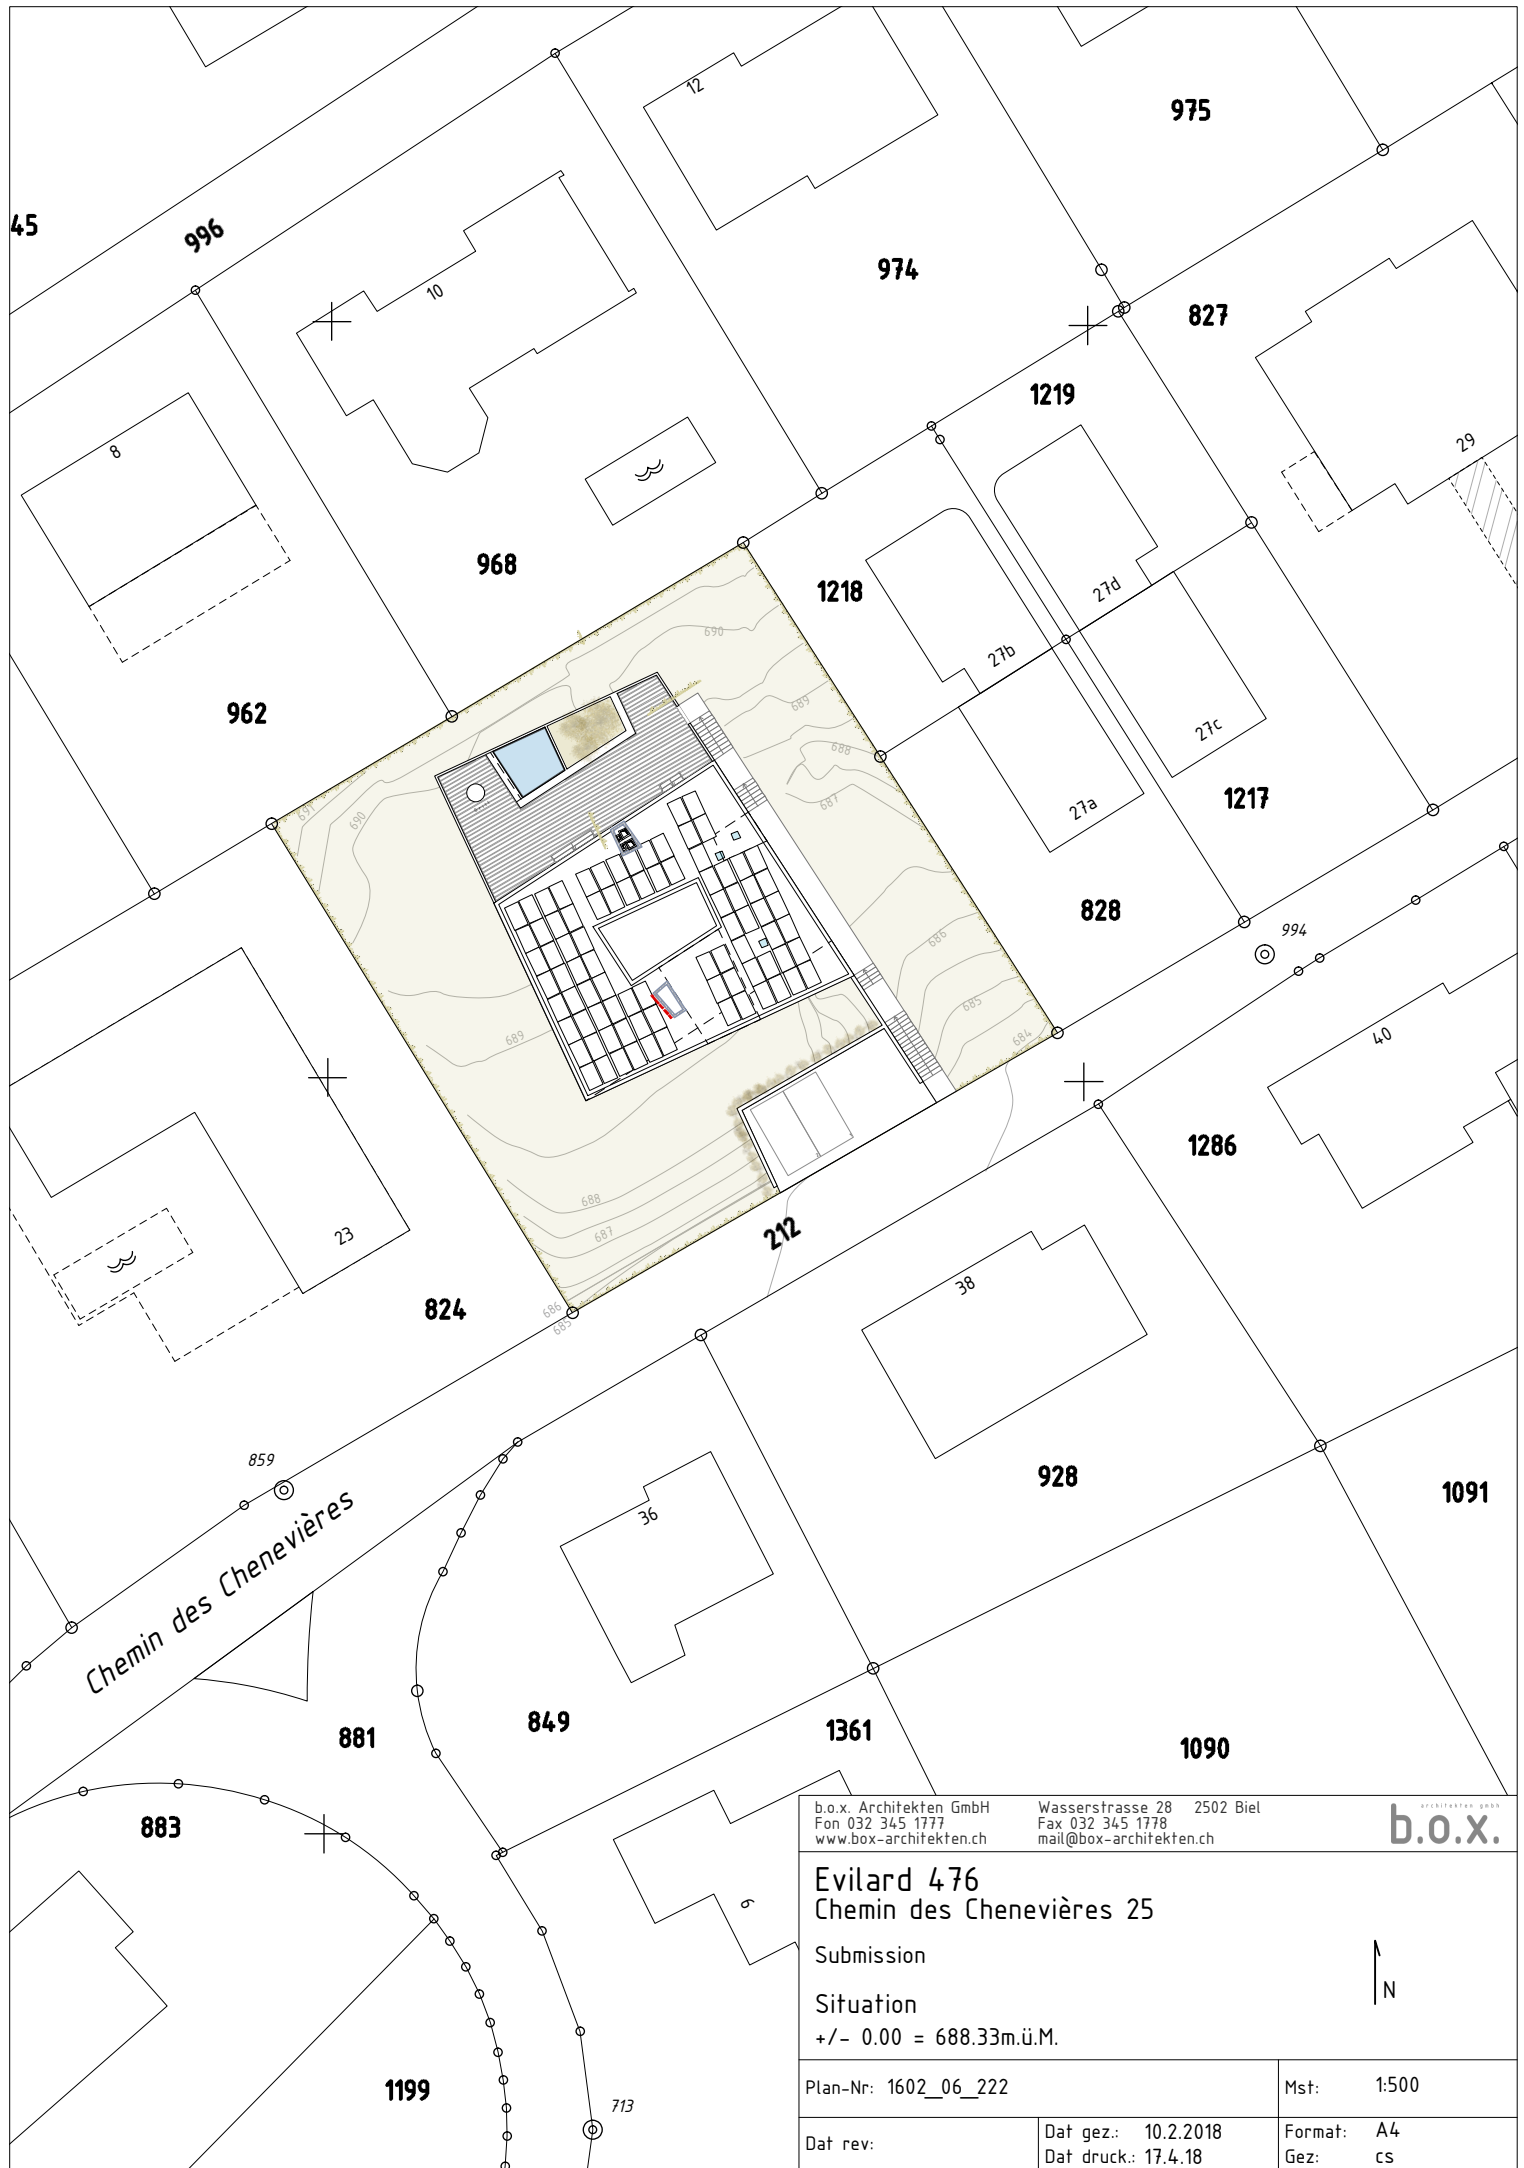

b.o.x. Architekten GmbH
Fon 032 345 1777
www.box-architekten.ch

Wasserstrasse 28 2502 Biel
Fax 032 345 1778
mail@box-architekten.ch

ARCHITECTEN GMBH
b.o.x.

Evillard 476
Chemin des Chenevières 25

Submission

Situation
+/- 0.00 = 688.33m.ü.M.



Plan-Nr: 1602_06_222

Mst: 1:500

Dat rev:

Dat gez.: 10.2.2018
Dat druck.: 17.4.18

Format: A4
Gez: cs